


8 | 7 | 6 | 5 | 4 | 3 | 2 | 1

H  
G  
F  
E  
D  
C  
B  
A

Drawing Legend	
-----	Grounding Conductors
■	Grounding Rods

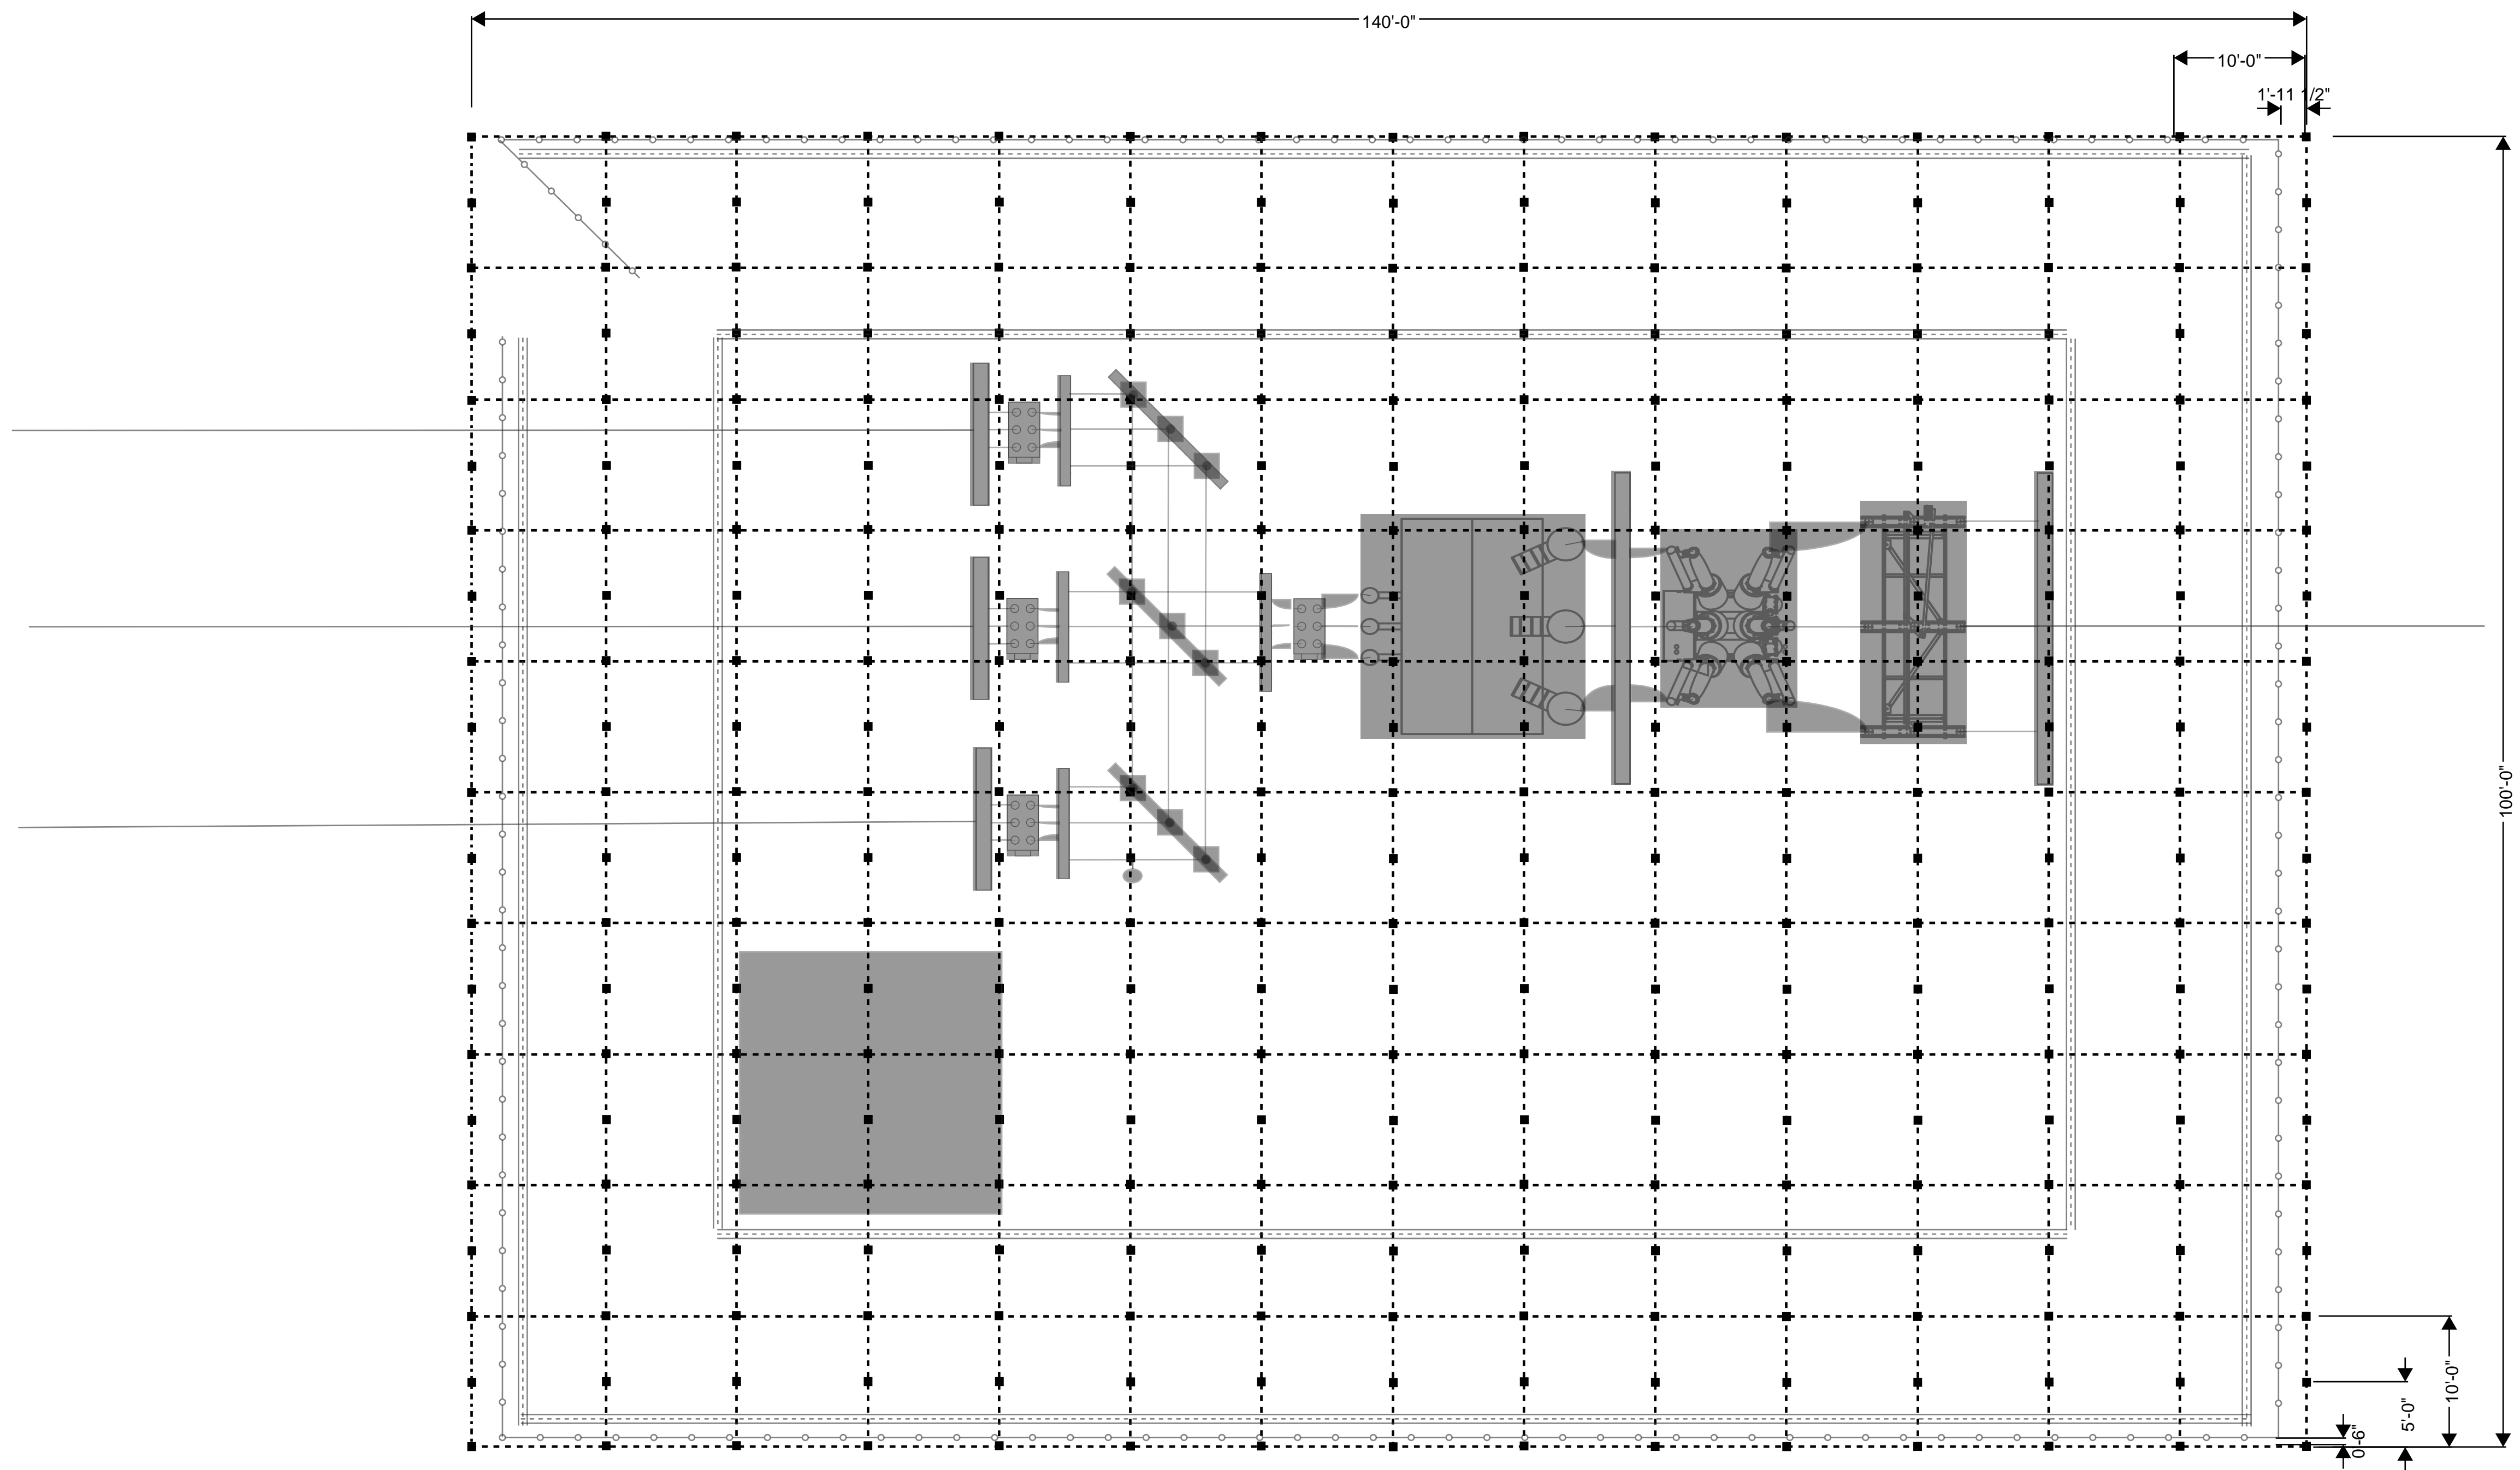

3			2			1			APPROVALS			TITLE				
PROJ. DESIGN	PROJ. MANAGER	OTHERS	PROJ. DESIGN	PROJ. MANAGER	OTHERS	PROJ. DESIGN	PROJ. MANAGER	OTHERS	PROJECT MANAGER	OTHER	DATE	ENGINEERING	DATE	TITLE		
									M. LAWRENCE		4/4/23			Grounding Grid Drawing		
DATE			DATE			DATE			RELAY			DATE				
									EP&PM			CHECKED BY	DATE			
									ACT			PROJECT DESIGN/SELECT	DATE			
												PROJECT DESIGN/ACT	DATE			
												APPROVED FOR ISSUE	DATE			
MADE BY	DATE	REF/WO	MADE BY	DATE	REF/WO	MADE BY	DATE	REF/WO						LOCATION NAME	SERVICE CENTER	SCALE
CHK. BY	DATE	EP&PM	CHK. BY	DATE	EP&PM	CHK. BY	DATE	EP&PM								NONE
		APVD FOR ISSUE			APVD FOR ISSUE			APVD FOR ISSUE						DRAWING NUMBER	REQUEST FOR WORK/WO	PROJECT DOCUMENT LIST

8 | 7 | 6 | 5 | 4 | 3 | 2 | 1